


ZM. 1. PLAN TERENU

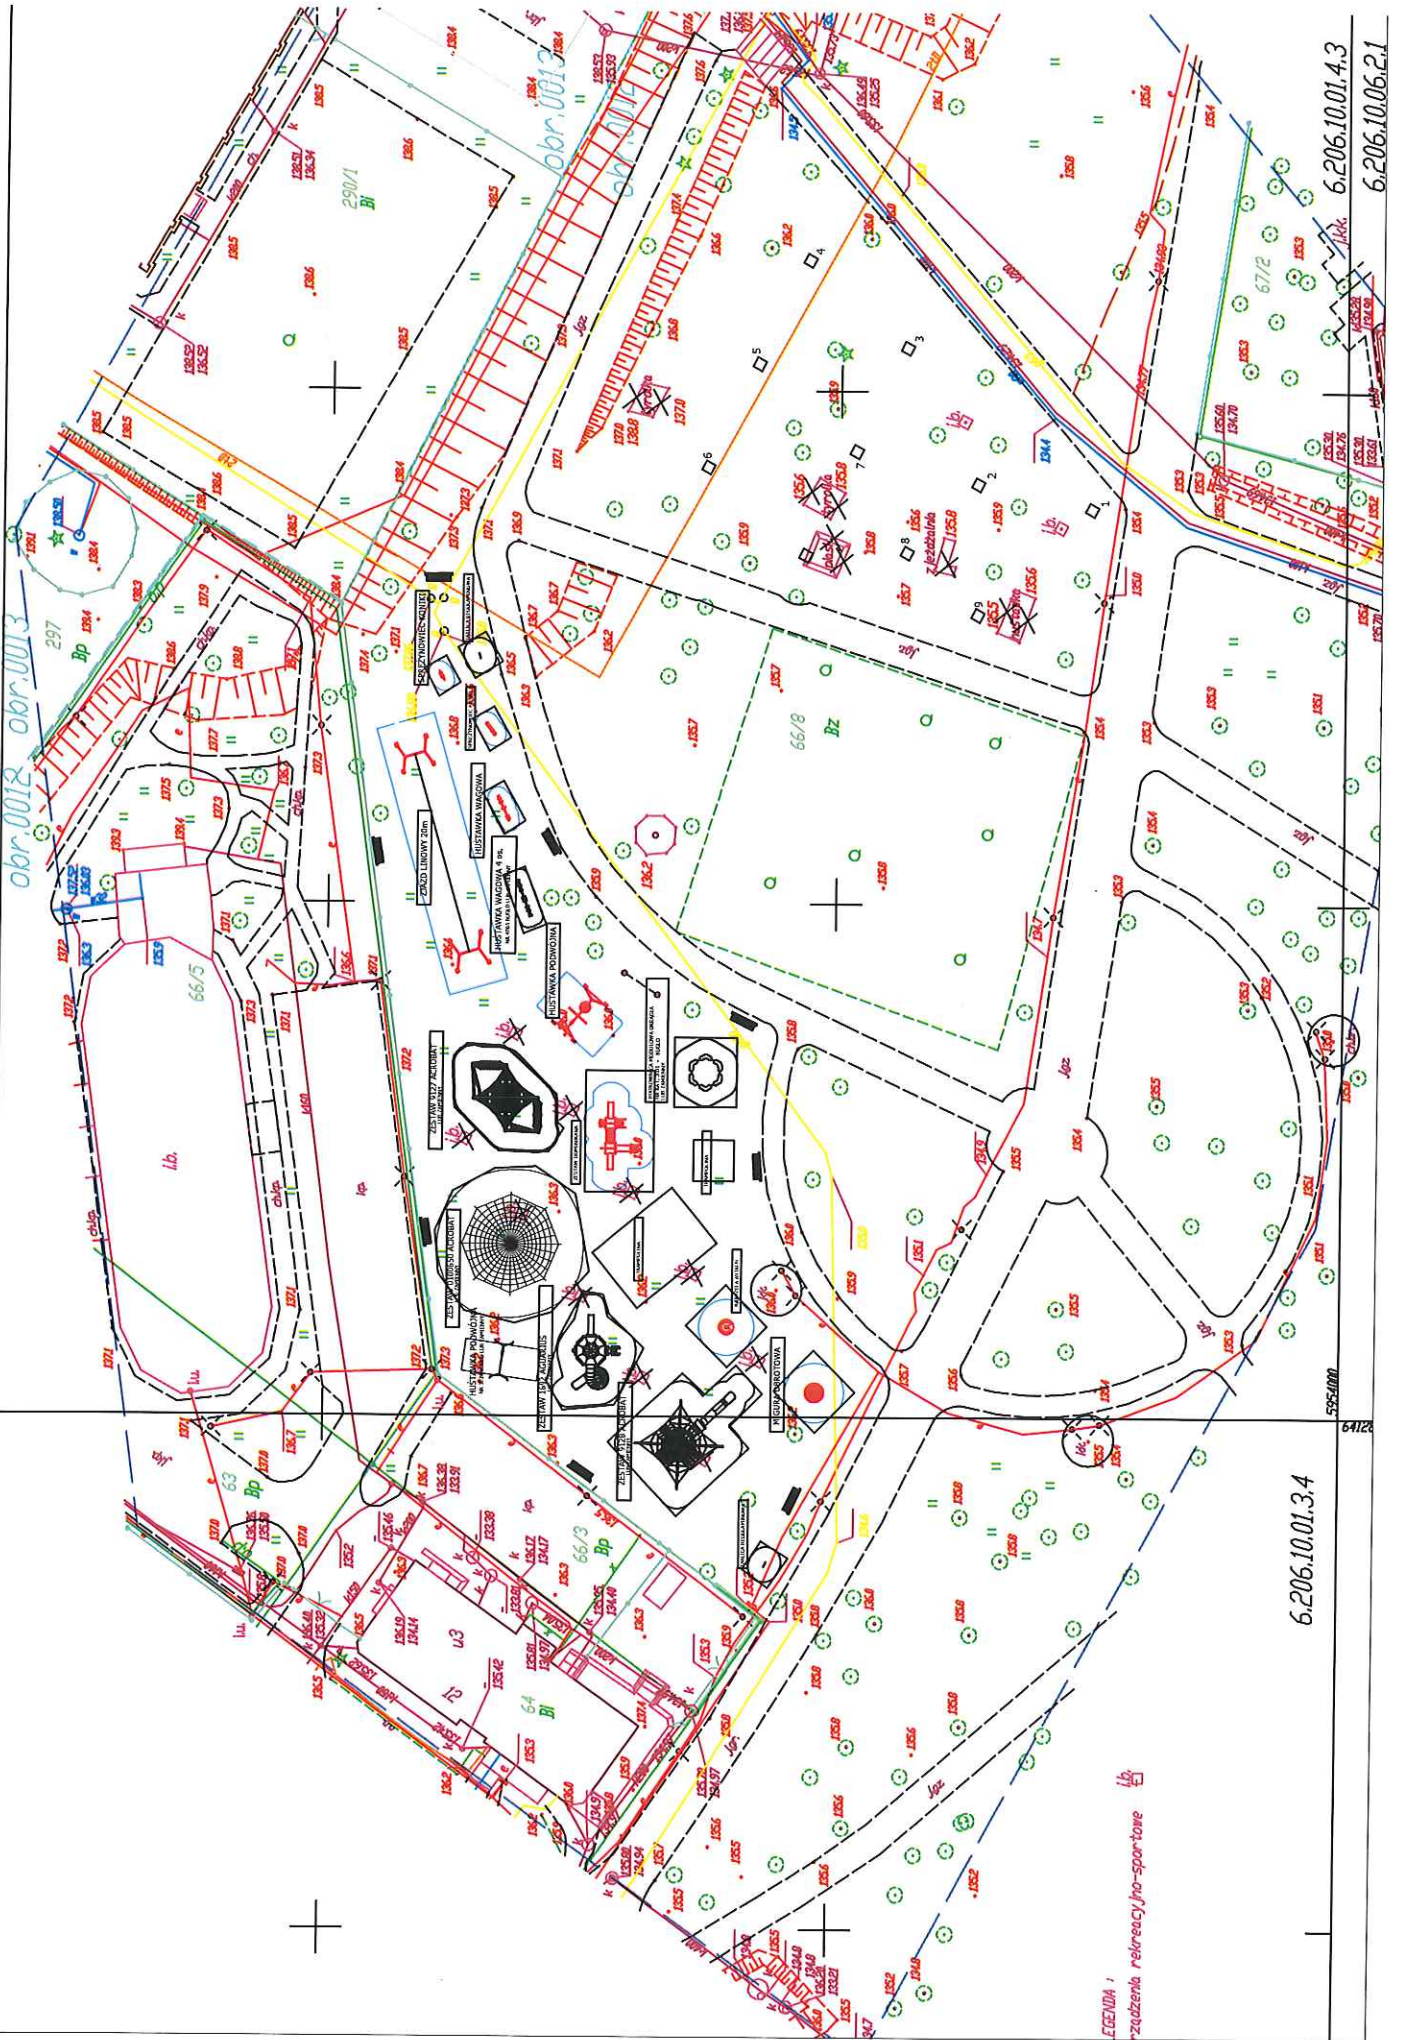

obr. 0012 obr. 0013

obr. 0012

6.206.10.01.4.3  
6.206.10.06.2.1

6.206.10.01.3.4

LEGENDA:  
-zadzebia relrency ho-spor-tare

